

SEAL

OWNER

CONSULTANT

CONSULTANT

ARCHITECT

BARRY SETT & ASSOCIATES, INC.
Consulting Engineers & Surveyors
1000 Park Ave., 1600-0141
Toms River, NJ 08053
810 298 0024 www.barrysett.com

ARCHITECTURAL CONCEPTS LLP
Architecture • Planning • Interiors • Engineering
The Colonial Mallway at Oakhurst Corporate Center
658 West Lincoln Highway • Eatons Park • Perth Amboy, NJ 08861
Phone: 732 261 2200 Fax: 732 261 2201
Email: info@archconcepts.com
www.archconcepts.com
Theodore A. Woodruff, Jr., AIA
James L. Cherry II, AIA

PROJECT
THE FAVORITES AT TOMS RIVER

BANANIER DRIVE
DOVER TOWNSHIP
OCEAN COUNTY
TOMS RIVER, NJ 08755

No.	Date	Revision
09-22-06	09-22-06	ISSUED FOR BIDDING
06-04-07	06-04-07	ISSUED FOR RE-BIDDING
06-01-07	06-01-07	ISSUED FOR RE-BIDDING
02-21-07	02-21-07	ISSUED FOR CONSTRUCTION

REVISIONS

Sheet Title:
FIRE PROTECTION FLOOR PLAN

Issue Date: 30 APRIL 2007

Issue Reason: REISSUED FOR BIDDING

Drawing Scale: AS NOTED

Drawing Date: 30 APRIL 2007

Drawing File: P106-020 Tom's River Tdr Club

Drawn By: RAS, JAW


Reviewed By: RAS, JAW

Project No: 114306

File Name: FP2.1

Plot Scale: 3/8" = 1'-0"

Plot Size: 30" X 42"

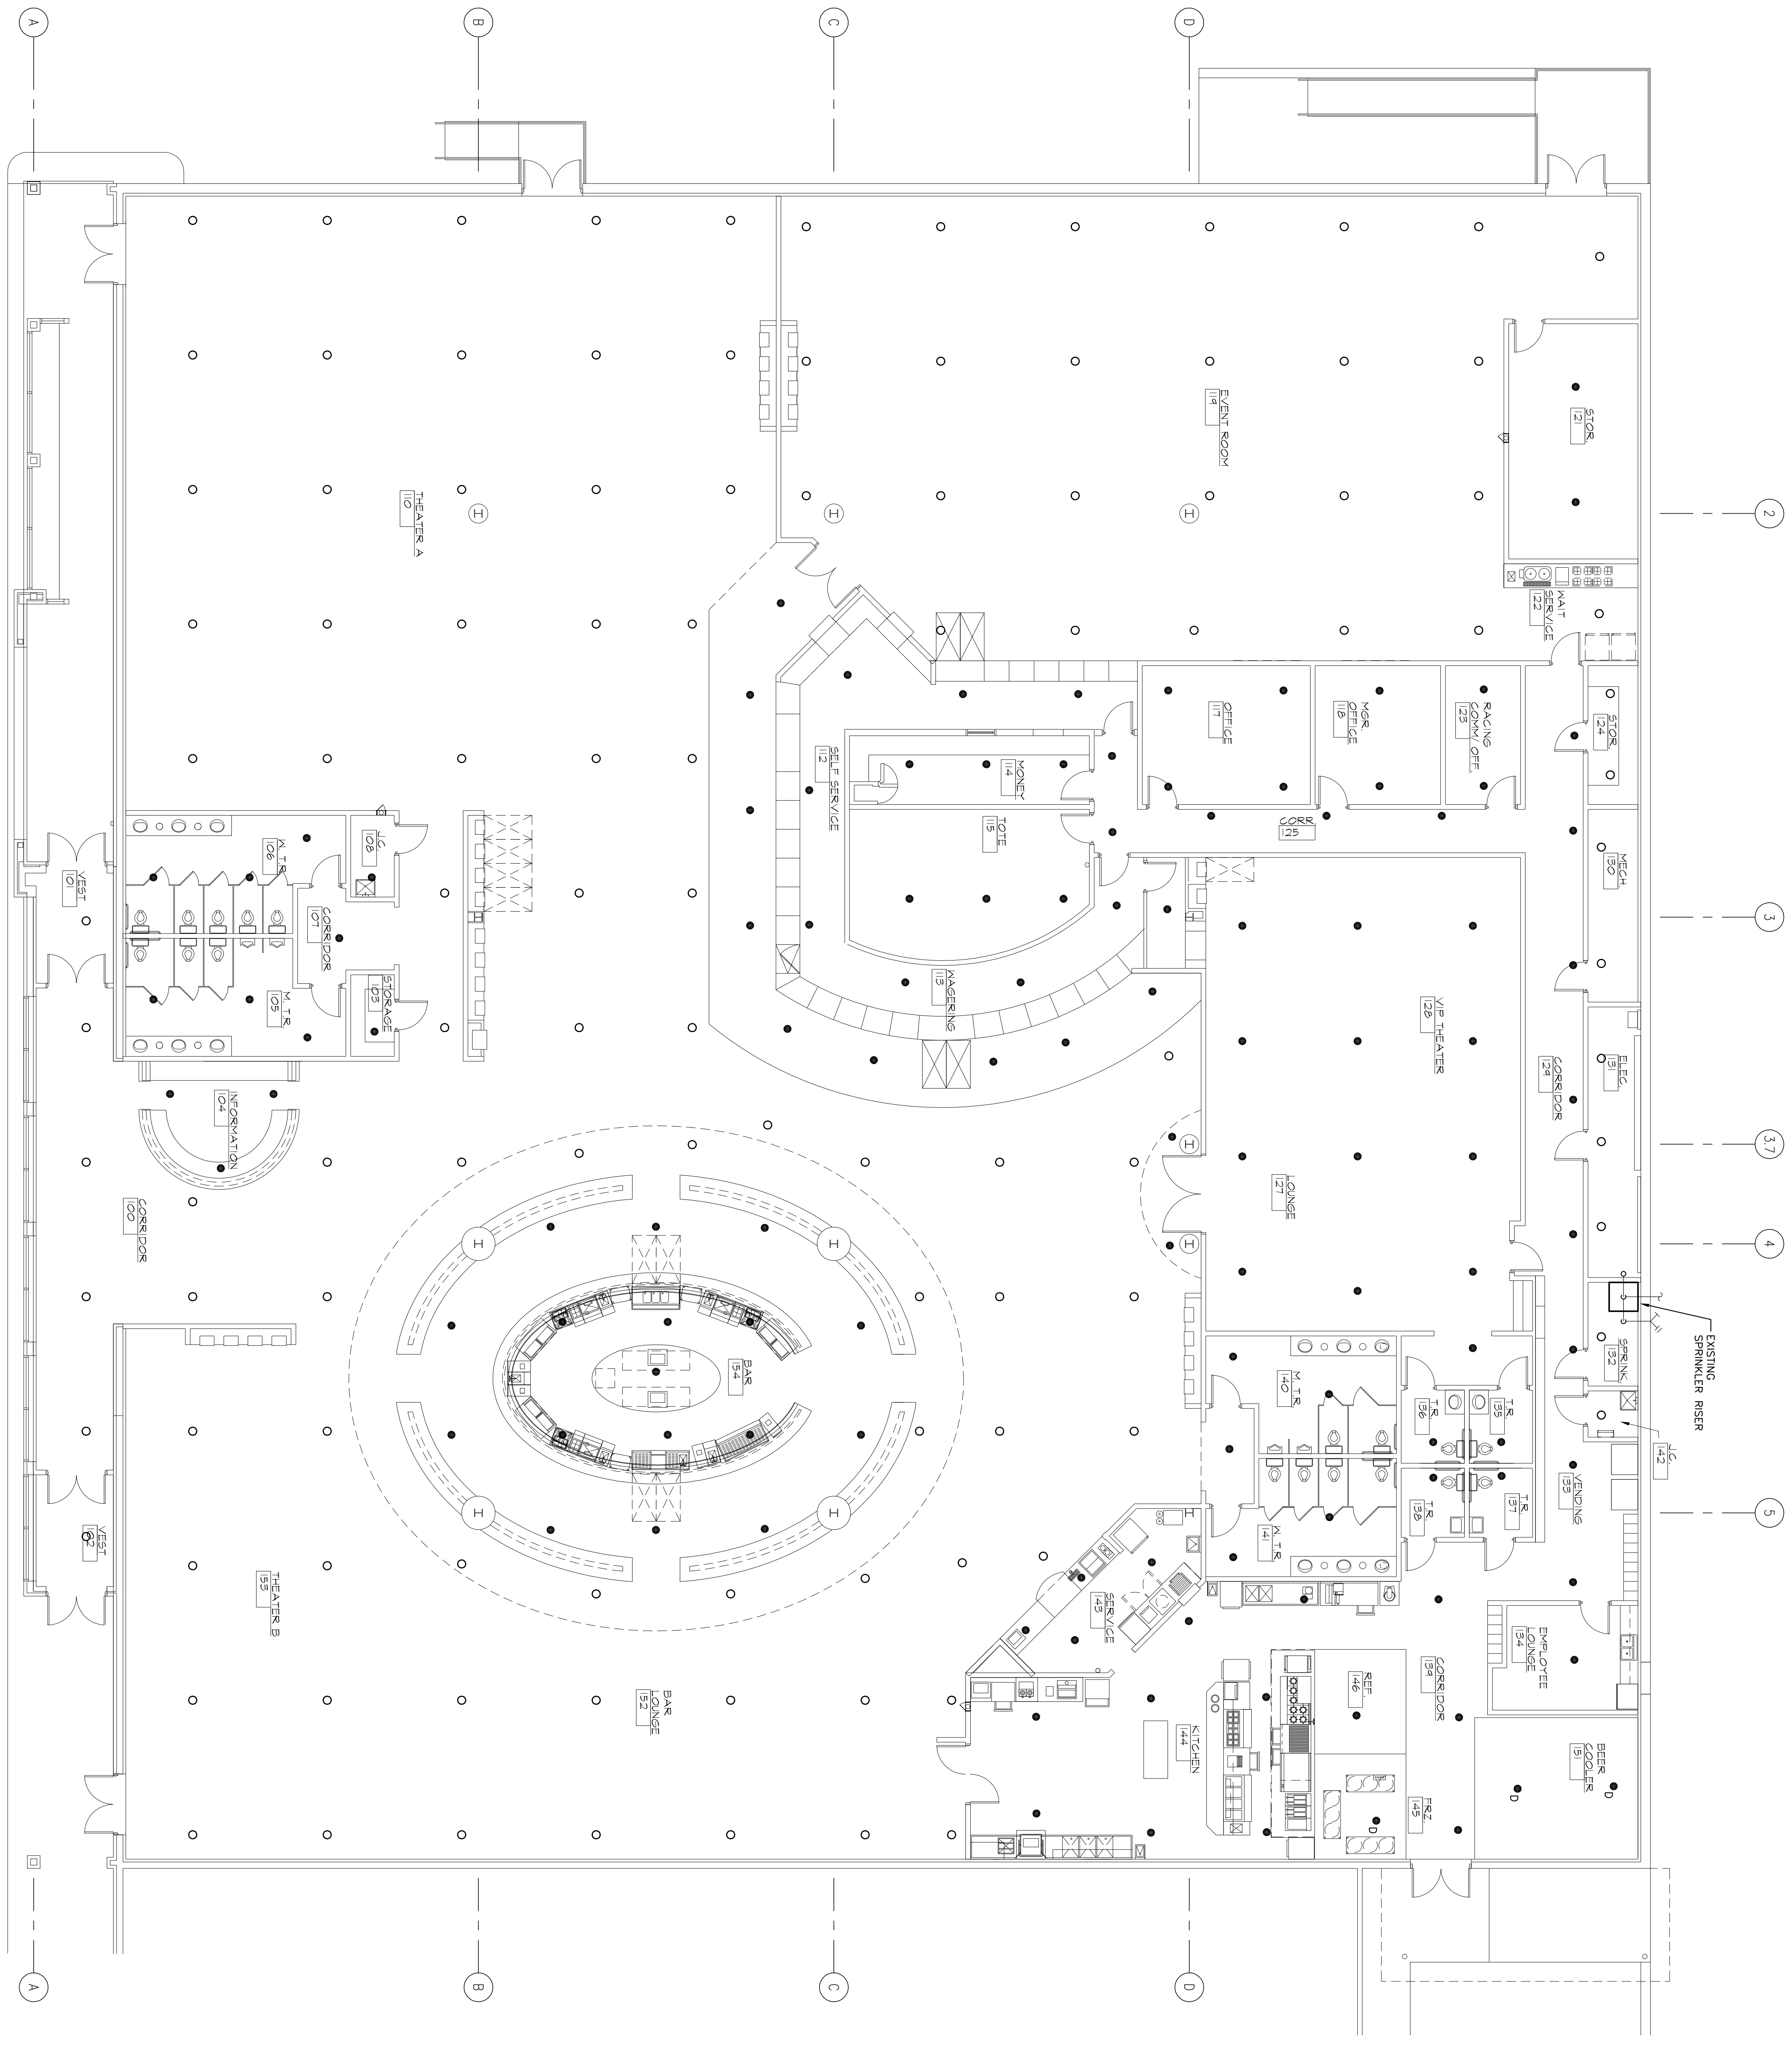

FLOOR PLAN - FIRE PROTECTION
SCALE: 1/8" = 1'-0"