


DEMO NOTES BY SYMBOL: (1)

- (THIS DRAWING ONLY)
- (1) REMOVE EXISTING DUCTWORK INCLUDING ALL REGISTERS, DIFFUSERS, DAMPERS, HANGERS, INSULATION, ETC.
 - (2) REMOVE EXISTING AIR CONDITIONING UNIT IN ITS ENTIRETY INCLUDING ALL PIPING, VALVES, CONTROLS, ETC.
 - (3) REMOVE EXISTING BOILER INCLUDING ALL PIPING, VALVES, FITTINGS, CONTROLS, ETC.
 - (4) REMOVE EXISTING EXHAUST FAN INCLUDING DAMPER, ROOF CURB, AND ALL ASSOCIATED ACCESSORIES.
 - (5) REMOVE EXISTING RELIEF VENT INCLUDING DAMPER AND ALL ASSOCIATED ACCESSORIES.
 - (6) REMOVE EXISTING DRAINAGES, BOLTS, AND ALL ASSOCIATED ACCESSORIES.
 - (7) REMOVE EXISTING UNIT HEATER INCLUDING ALL PIPING, VALVES, FITTINGS, HANGERS, AND ALL ASSOCIATED ACCESSORIES.
 - (8) REMOVE EXISTING BOOSTER HEATER INCLUDING ALL PIPING, VALVES, FITTINGS, AND ALL ASSOCIATED ACCESSORIES.

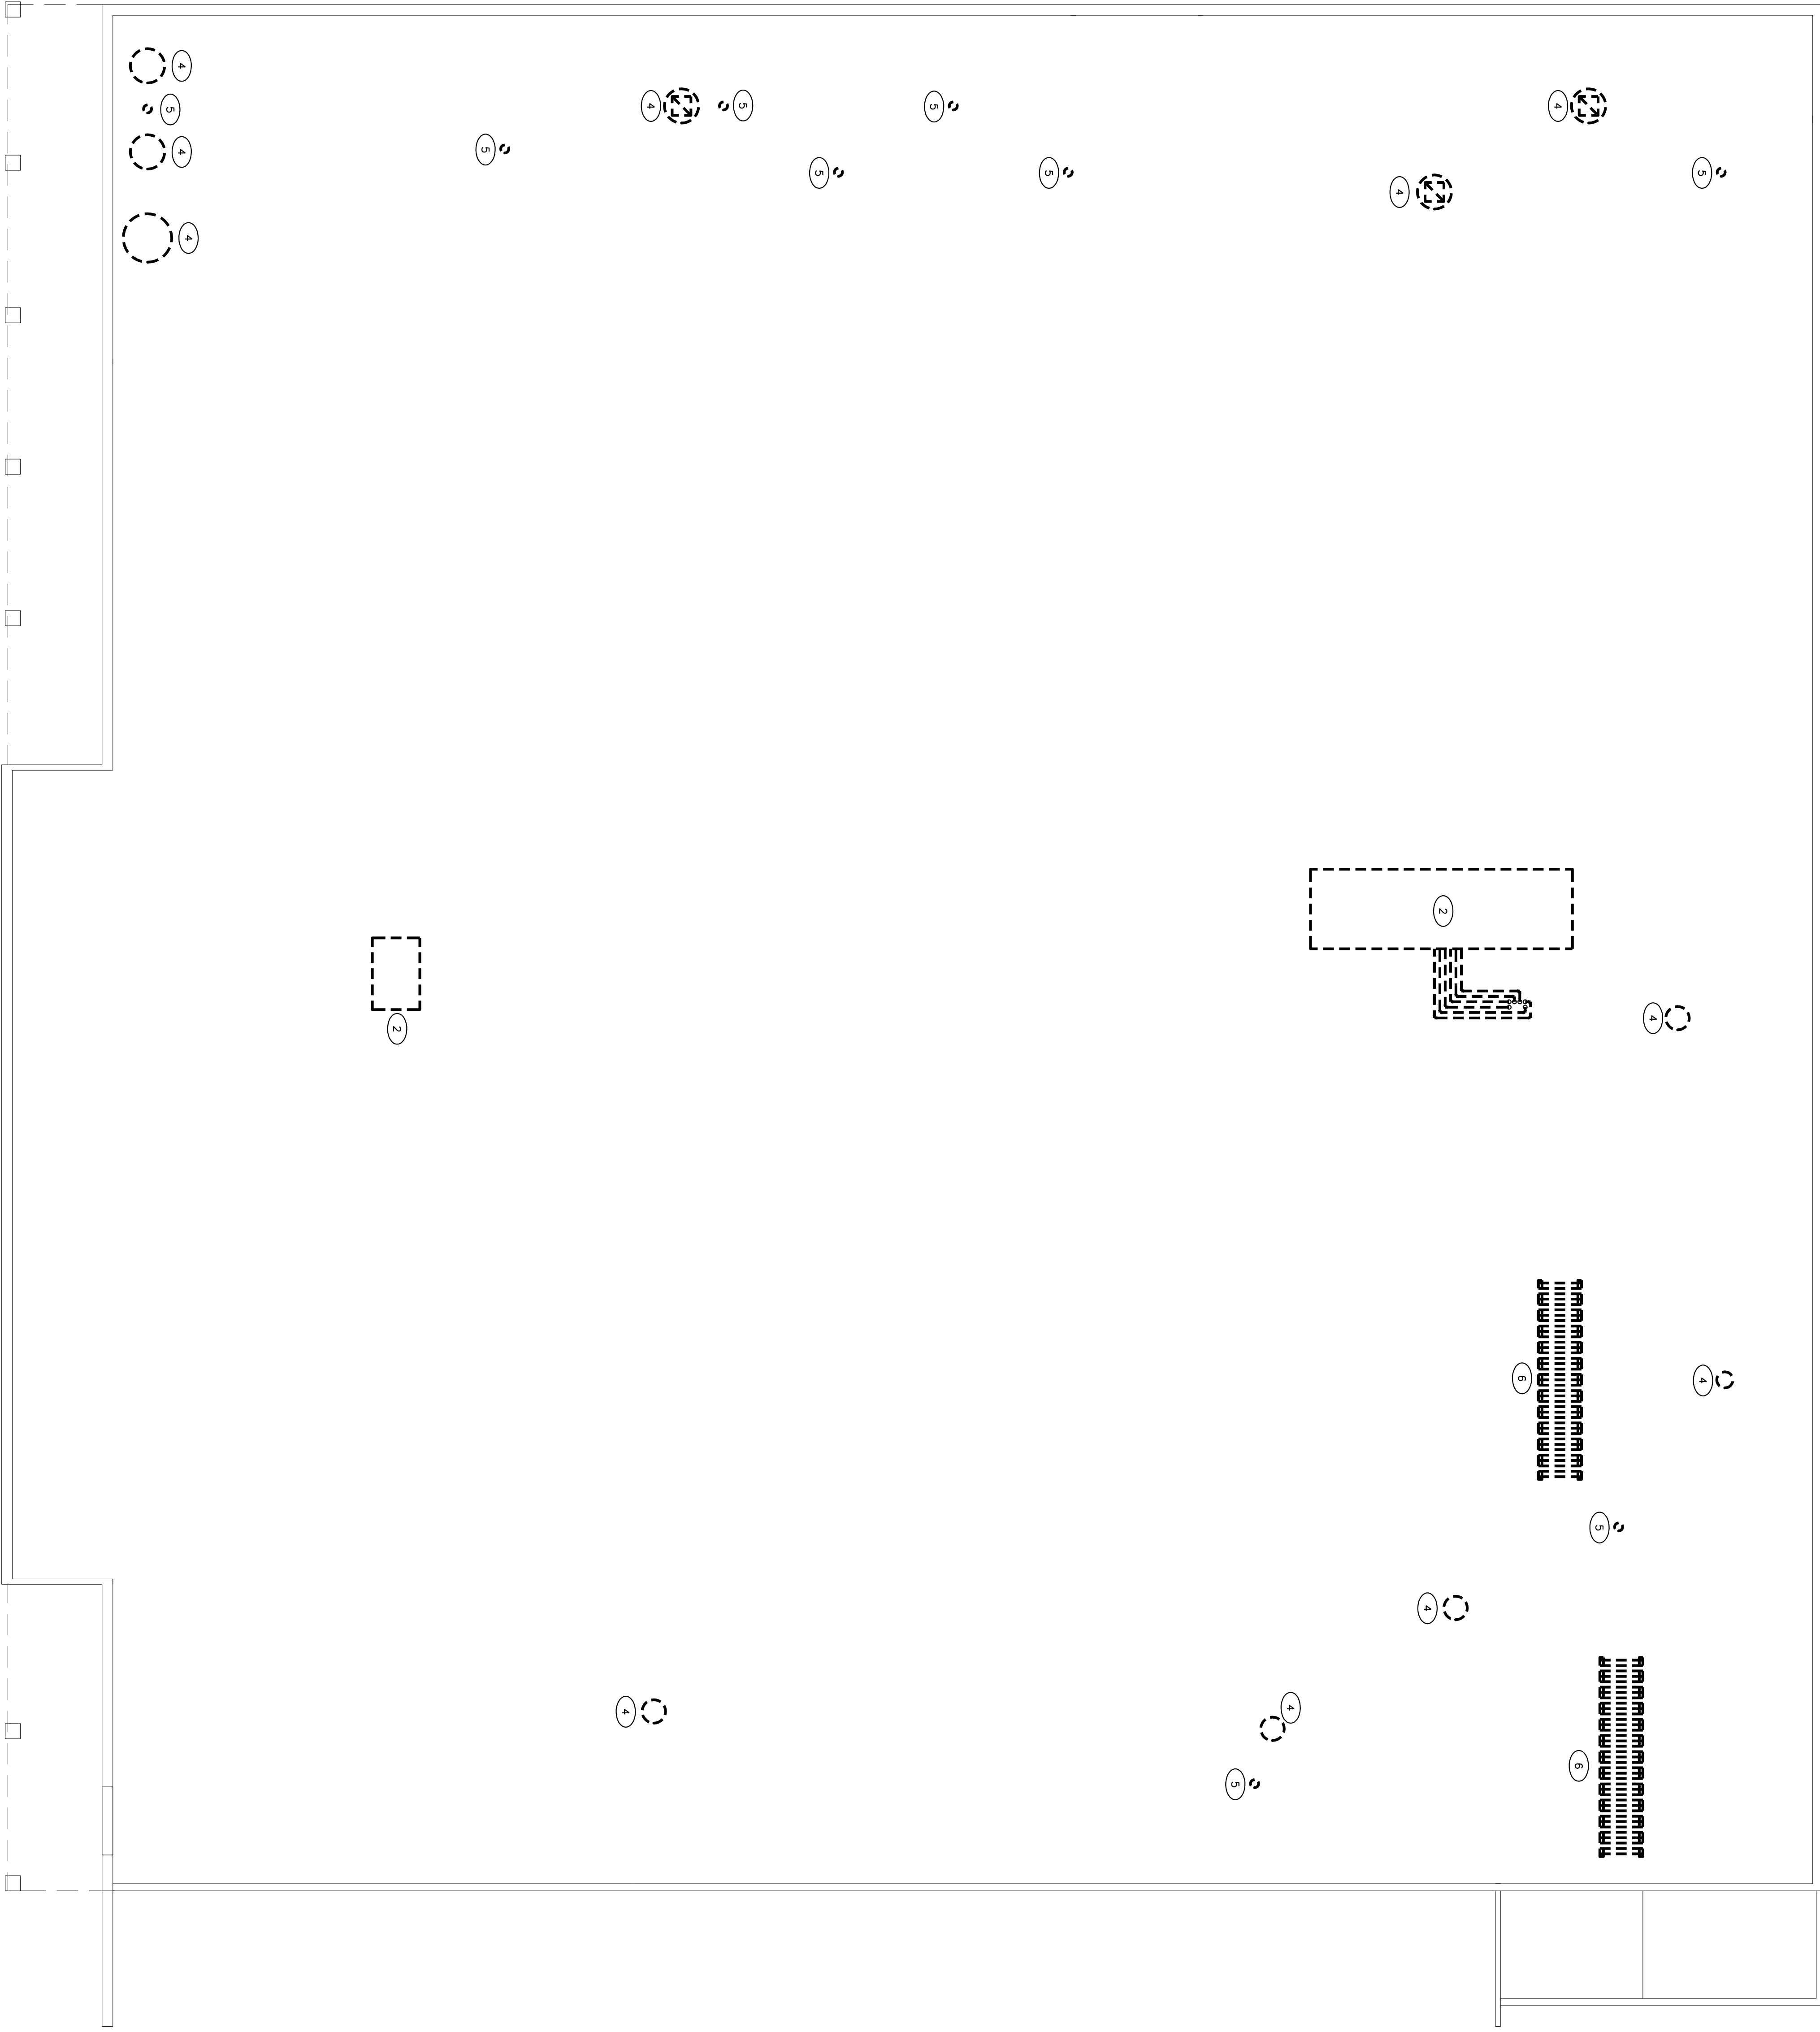

DEMOLITION ROOF PLAN - HVAC
SCALE: 1/8"=1'-0"

| OWNER | BANAMIER DRIVE DOVER TOWNSHIP OCEAN COUNTY TOMS RIVER, NJ 08755 | | | | | | | | | | | | | | | |
|---------------------|--|-------------------------|------|----------|----------|----------|--------------------|----------|----------|-----------------------|----------|----------|-----------------------|----------|----------|-------------------------|
| CONSULTANT | BARRY SEITZ & ASSOCIATES, INC. Consulting Engineers & Surveyors 1000 Route 138, Suite 101 Toms River, NJ 08753-2024 www.barryseitz.com | | | | | | | | | | | | | | | |
| ARCHITECT | ARCHITECTURAL CONCEPTS LLP Architecture • Planning • Interiors • Engineering The Colonial Mall at Oakhurst Corporate Center 658 West Lincoln Highway • Eatons Park, Parsippany, NJ 07054 Phone: 973.261.1000 Fax: 973.261.1001 Email: info@architecturalconcepts.com www.architecturalconcepts.com | | | | | | | | | | | | | | | |
| PROJECT | THE FAVORITES AT TOMS RIVER | | | | | | | | | | | | | | | |
| REVISIONS | <table border="1" style="width: 100%; border-collapse: collapse;"> <thead> <tr> <th>No.</th> <th>Date</th> <th>Revision</th> </tr> </thead> <tbody> <tr> <td>09-23-06</td> <td>09-23-06</td> <td>ISSUED FOR BIDDING</td> </tr> <tr> <td>06-04-07</td> <td>06-04-07</td> <td>ISSUED FOR RE-BIDDING</td> </tr> <tr> <td>06-01-07</td> <td>06-01-07</td> <td>ISSUED FOR RE-BIDDING</td> </tr> <tr> <td>09-21-07</td> <td>09-21-07</td> <td>ISSUED FOR CONSTRUCTION</td> </tr> </tbody> </table> | No. | Date | Revision | 09-23-06 | 09-23-06 | ISSUED FOR BIDDING | 06-04-07 | 06-04-07 | ISSUED FOR RE-BIDDING | 06-01-07 | 06-01-07 | ISSUED FOR RE-BIDDING | 09-21-07 | 09-21-07 | ISSUED FOR CONSTRUCTION |
| No. | Date | Revision | | | | | | | | | | | | | | |
| 09-23-06 | 09-23-06 | ISSUED FOR BIDDING | | | | | | | | | | | | | | |
| 06-04-07 | 06-04-07 | ISSUED FOR RE-BIDDING | | | | | | | | | | | | | | |
| 06-01-07 | 06-01-07 | ISSUED FOR RE-BIDDING | | | | | | | | | | | | | | |
| 09-21-07 | 09-21-07 | ISSUED FOR CONSTRUCTION | | | | | | | | | | | | | | |
| Sheet Title | HVAC DEMOLITION ROOF PLAN | | | | | | | | | | | | | | | |
| Drawn By: | MS | | | | | | | | | | | | | | | |
| Checked By: | MS | | | | | | | | | | | | | | | |
| Project No.: | 114306 | | | | | | | | | | | | | | | |
| Sheet No.: | H1.2 | | | | | | | | | | | | | | | |